


Proposed sign and flashing amber warning light mounted on 1 no 114mm broad based post, 2.3m mounting height to be installed in the footpath. Post and sign back to be black.

Proposed sign mounted on 1 no 76mm post, 2.3m mounting height. Post to be installed to rear of footway. Post and sign back to be black.

Proposed sign mounted on 1 no 76mm post, 2.3m mounting height. Post to be installed to rear of footway. Post and sign back to be black.

Proposed sign and flashing amber warning light mounted on 1 no 114mm broad based post, 2.3m mounting height to be installed in the verge. Post and sign back to be black.

Existing sign and flashing amber warning light retained. Proposed 20mph road marking

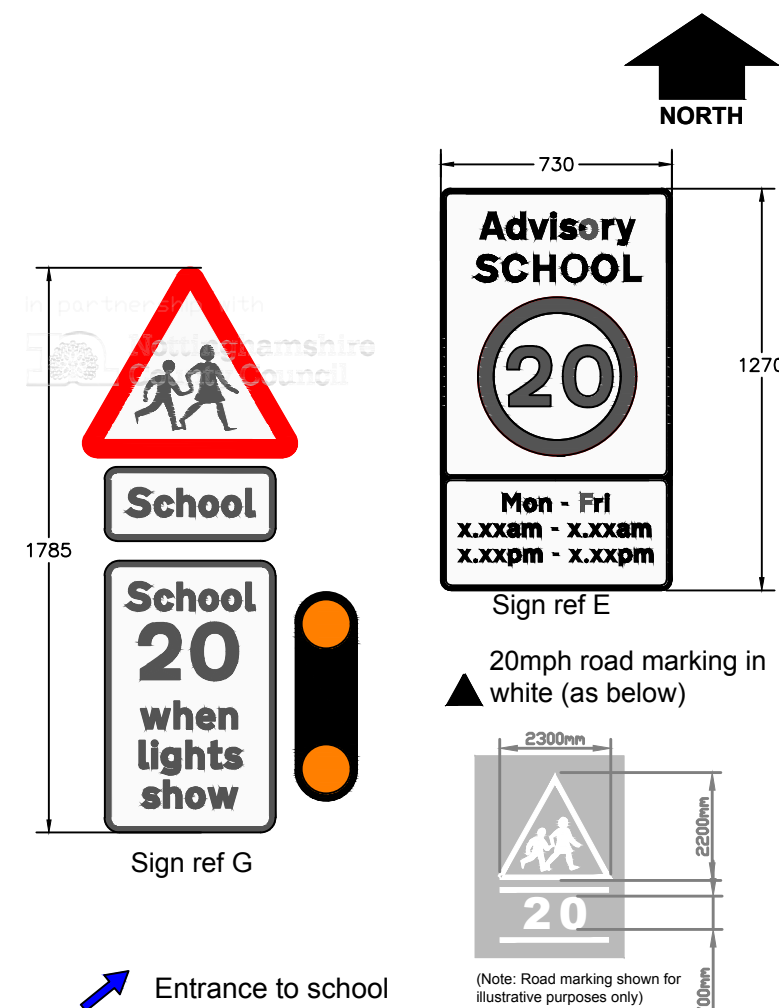

Entrance to school

B Road marking added to Queen St. Ex. FAWLs retained. Black backed signs AS SM SM 4/10/ and posts

A Kirklington Road sign changed from G to E

Rev	Status	Description	Drawn	Chkd	Auth	Date
Project: 20mph School Speed Limit						
Status: Project No.						
Title: Lowe's Wong Infant & Junior Schools Southwell						
Scale: 1:20000 @A3		Drawn: S.M		Date: 31/7/14		
		Chkd: S.M		Date: 31/7/14		
		Auth:		Traced: K.H		
Drawing No. LR/P.H.IK.61415.02/143 B						

in partnership with

www.viam.co.uk | Tel 01623 873873
 Bilsthorpe Depot, Bilsthorpe Business Park
 Bilsthorpe, Nottinghamshire NG22 8JL

7 - 304pm I:\Highways\Design and Construction\Roads and Highways\Projects\14-15\Capita\LP.H.IK.61415.02 Countywide 20mph speed limit for Schools\LandRec\CAD\FAVLSN and S\Lowe's Wong Infant Sch Sout